



EQUIPMENT PROCESS FLOW DIAGRAM & PROVISIONAL LAYOUT
OF 300 TPD : TREATMENT & PROCESSING
FOR
BHATINDA / FEROPUR PROJECT

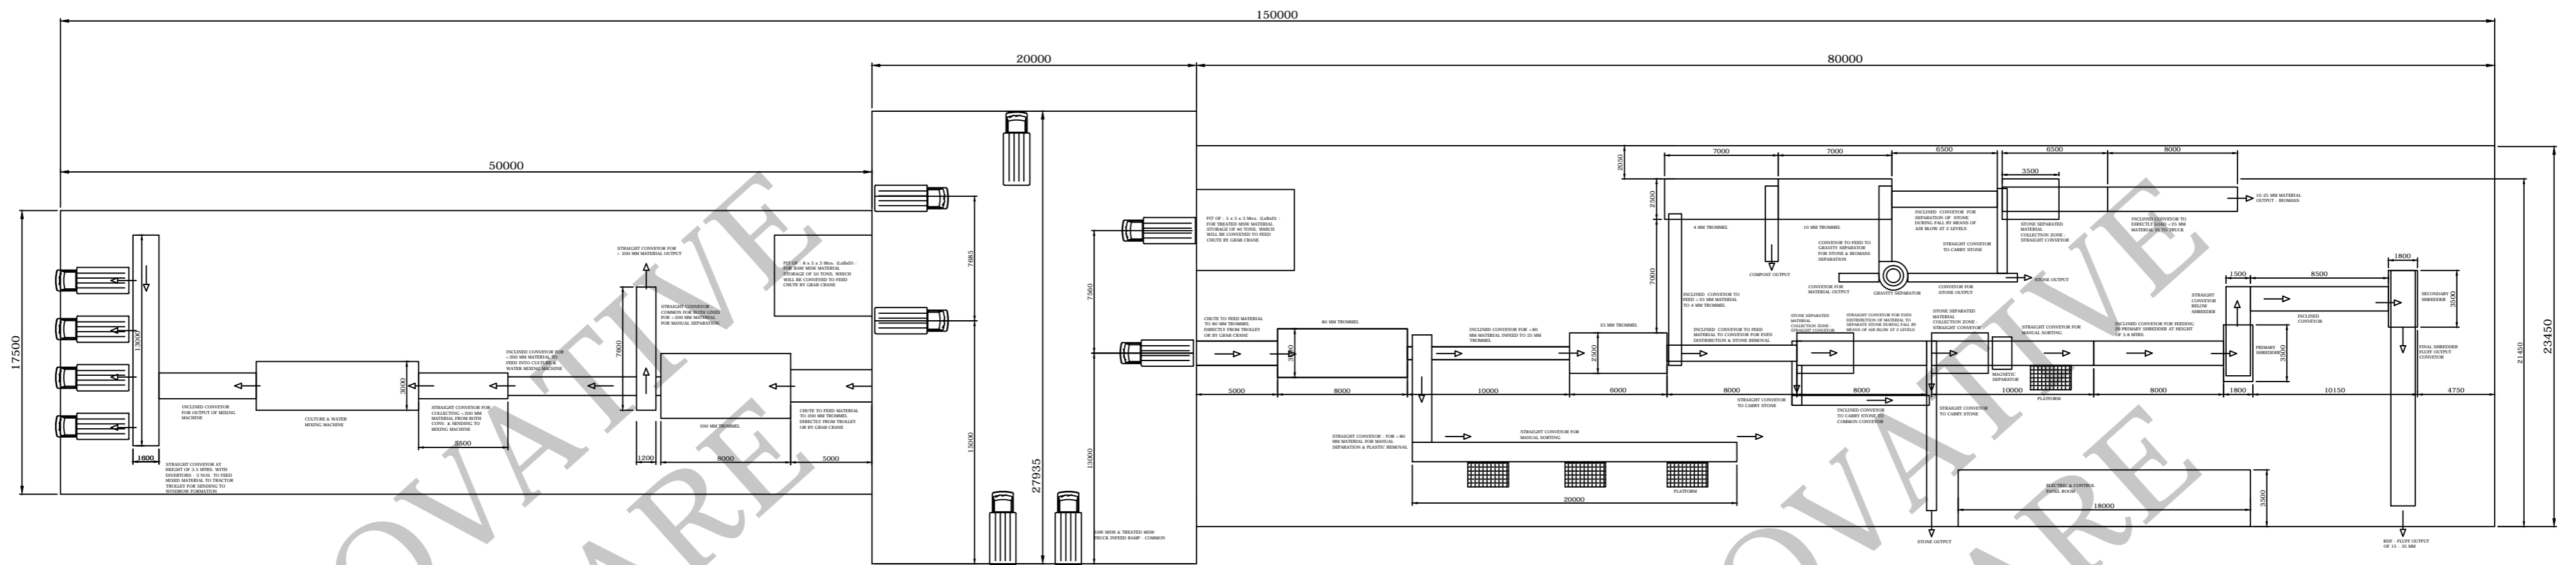

GENERAL ARRANGEMENT DRAWING : PLOT PLAN

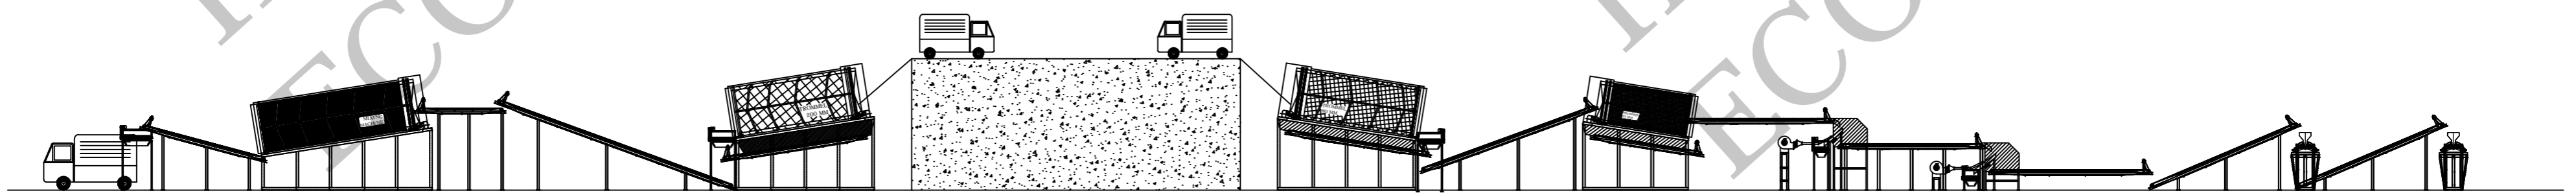

GENERAL ARRANGEMENT DRAWING : ELEVATION